


EXECUTION

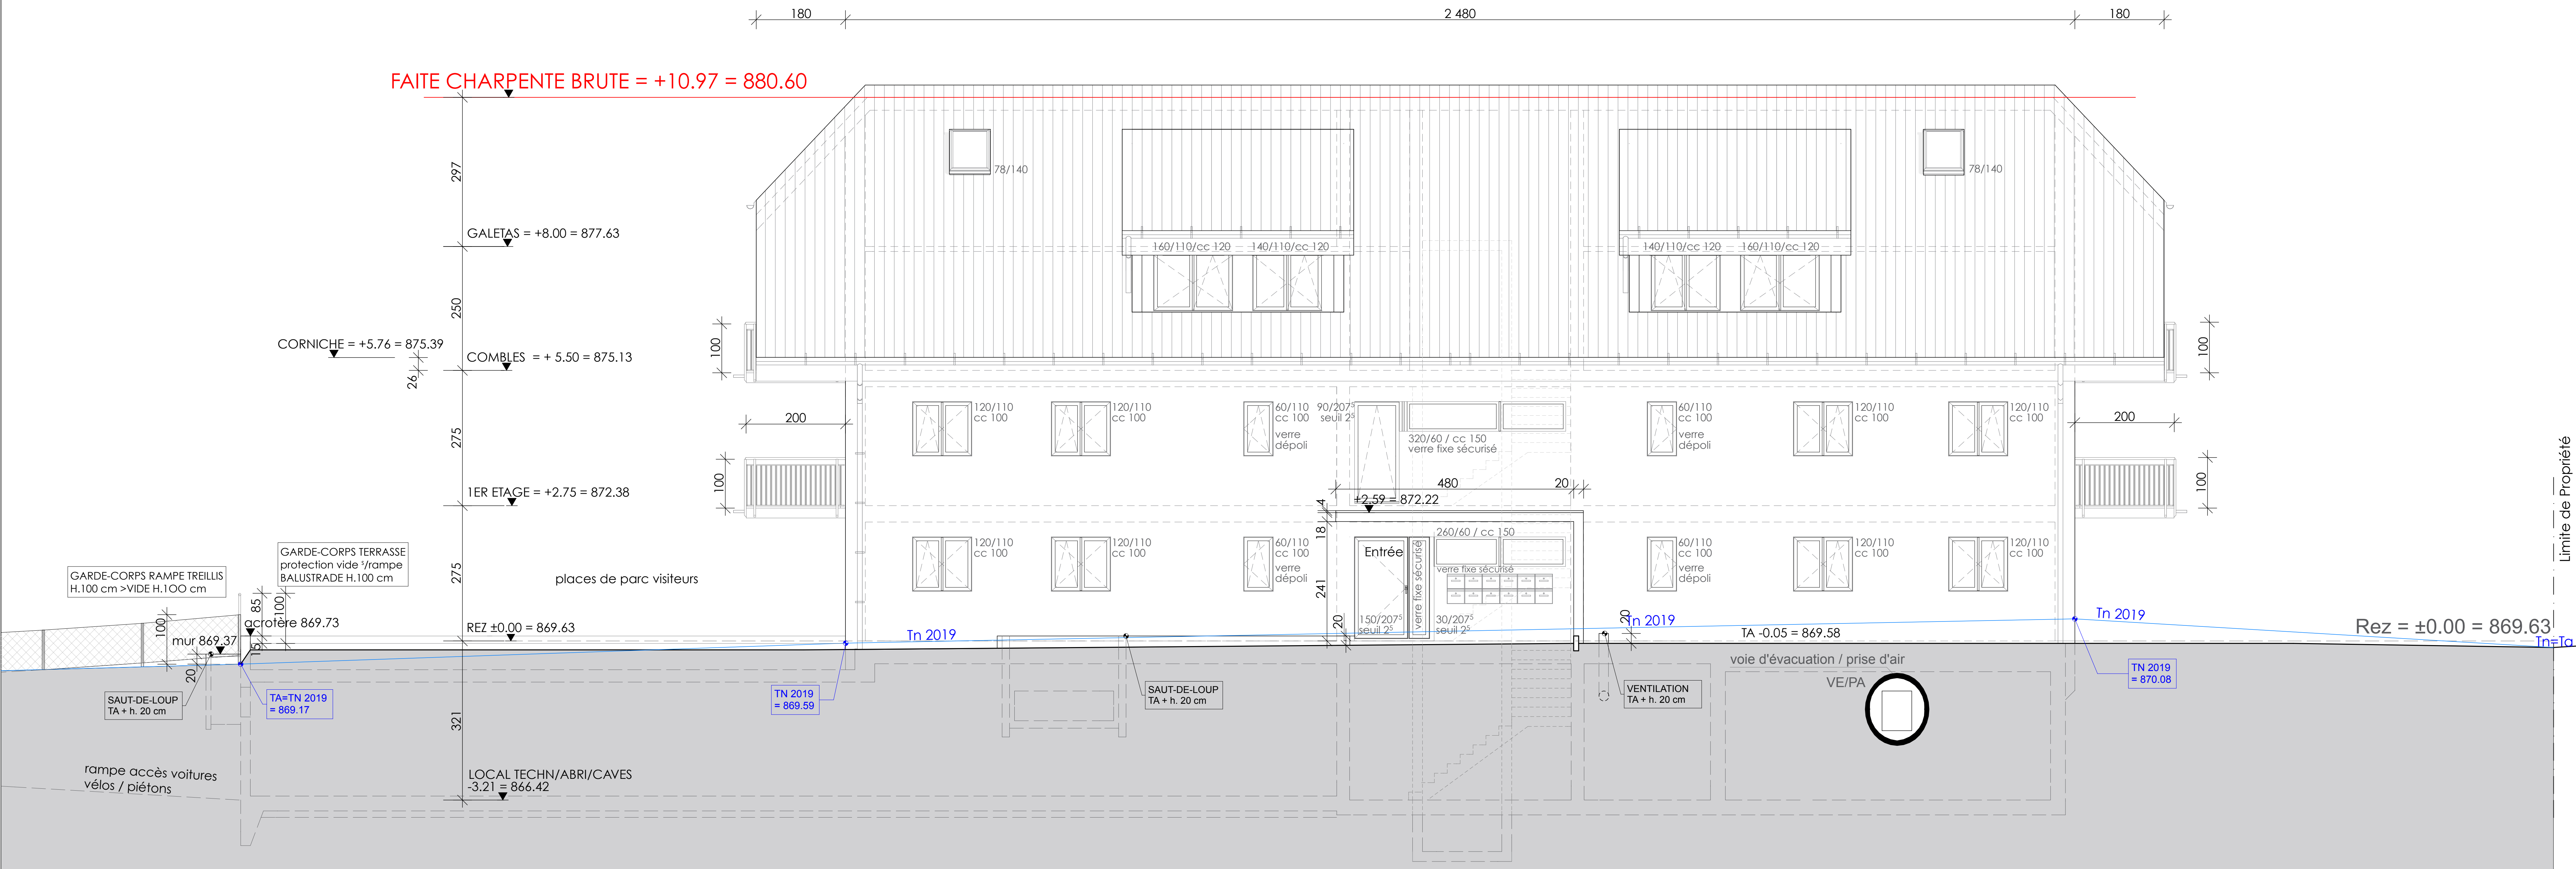

Façade Sud-Est
REZ = 869.63